



plan view

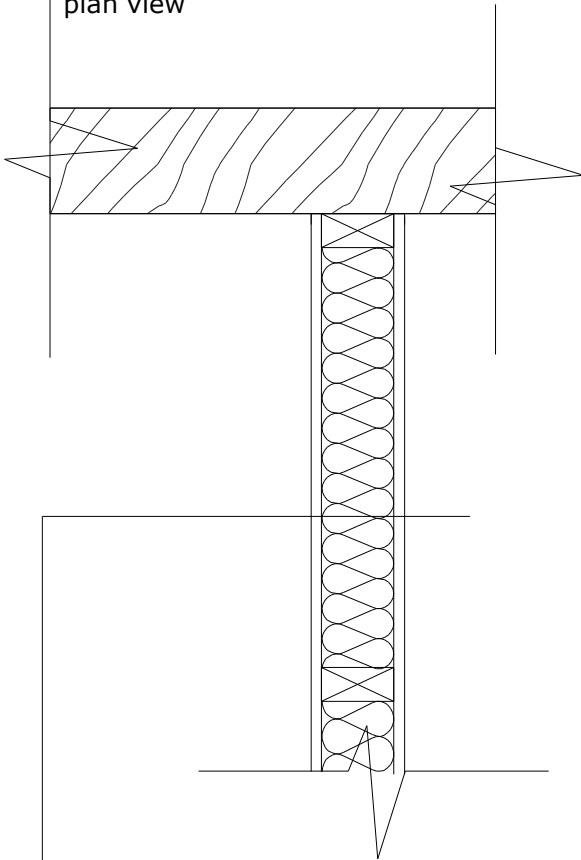

- 6.1.1.1. Wall panelling 15x120
- 6.1.2. Insulation 100 mm
- 6.1.3. Frame material 45x95
- 6.1.1.1. Wall panelling 15x120

section view

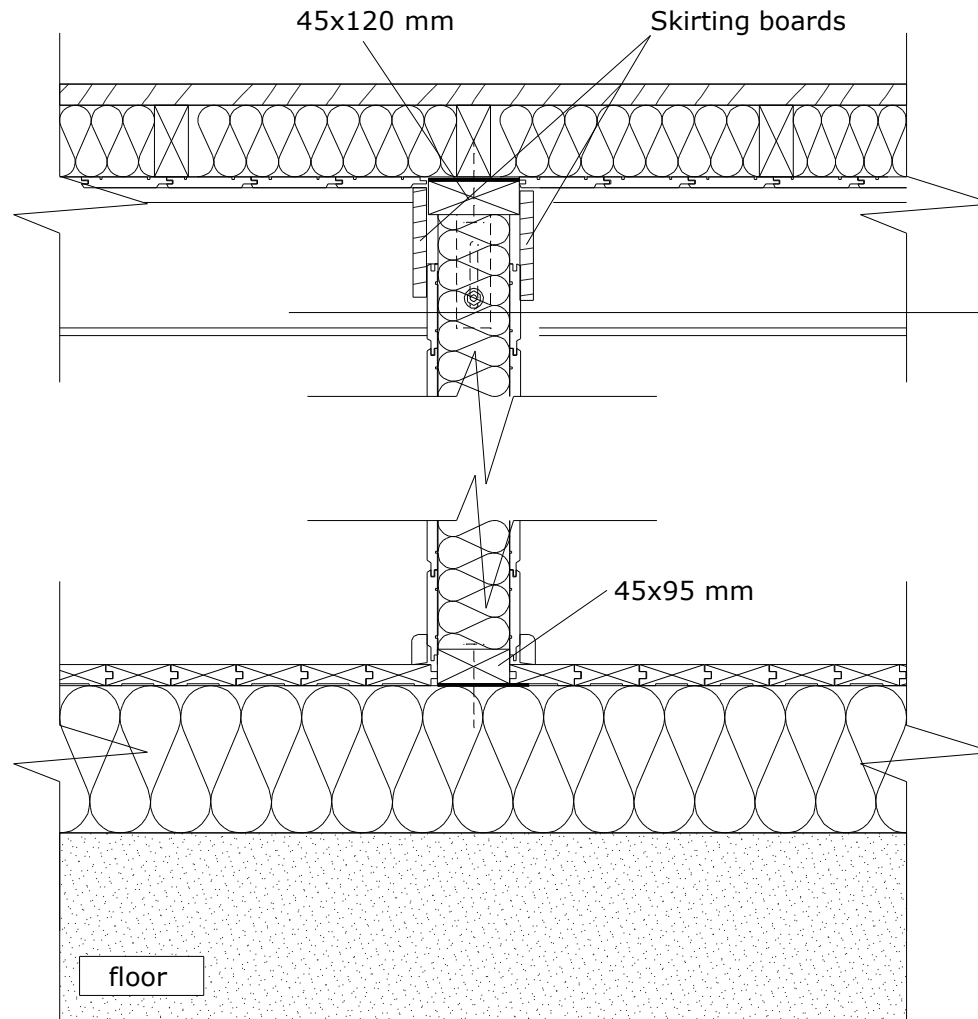

- 6.1.1.1. Wall panelling 15x120
- 6.1.2. Insulation 100 mm
- 6.1.3. Frame material 45x95
- 6.1.1.1. Wall panelling 15x120

Inside frame wall

Stelle

6.1.

Skala

1 : 10